


7.8.15

Street: BALLINGER PL.  
X-Street: GROSSMONT & ATWATER

OFFICIAL USE ONLY

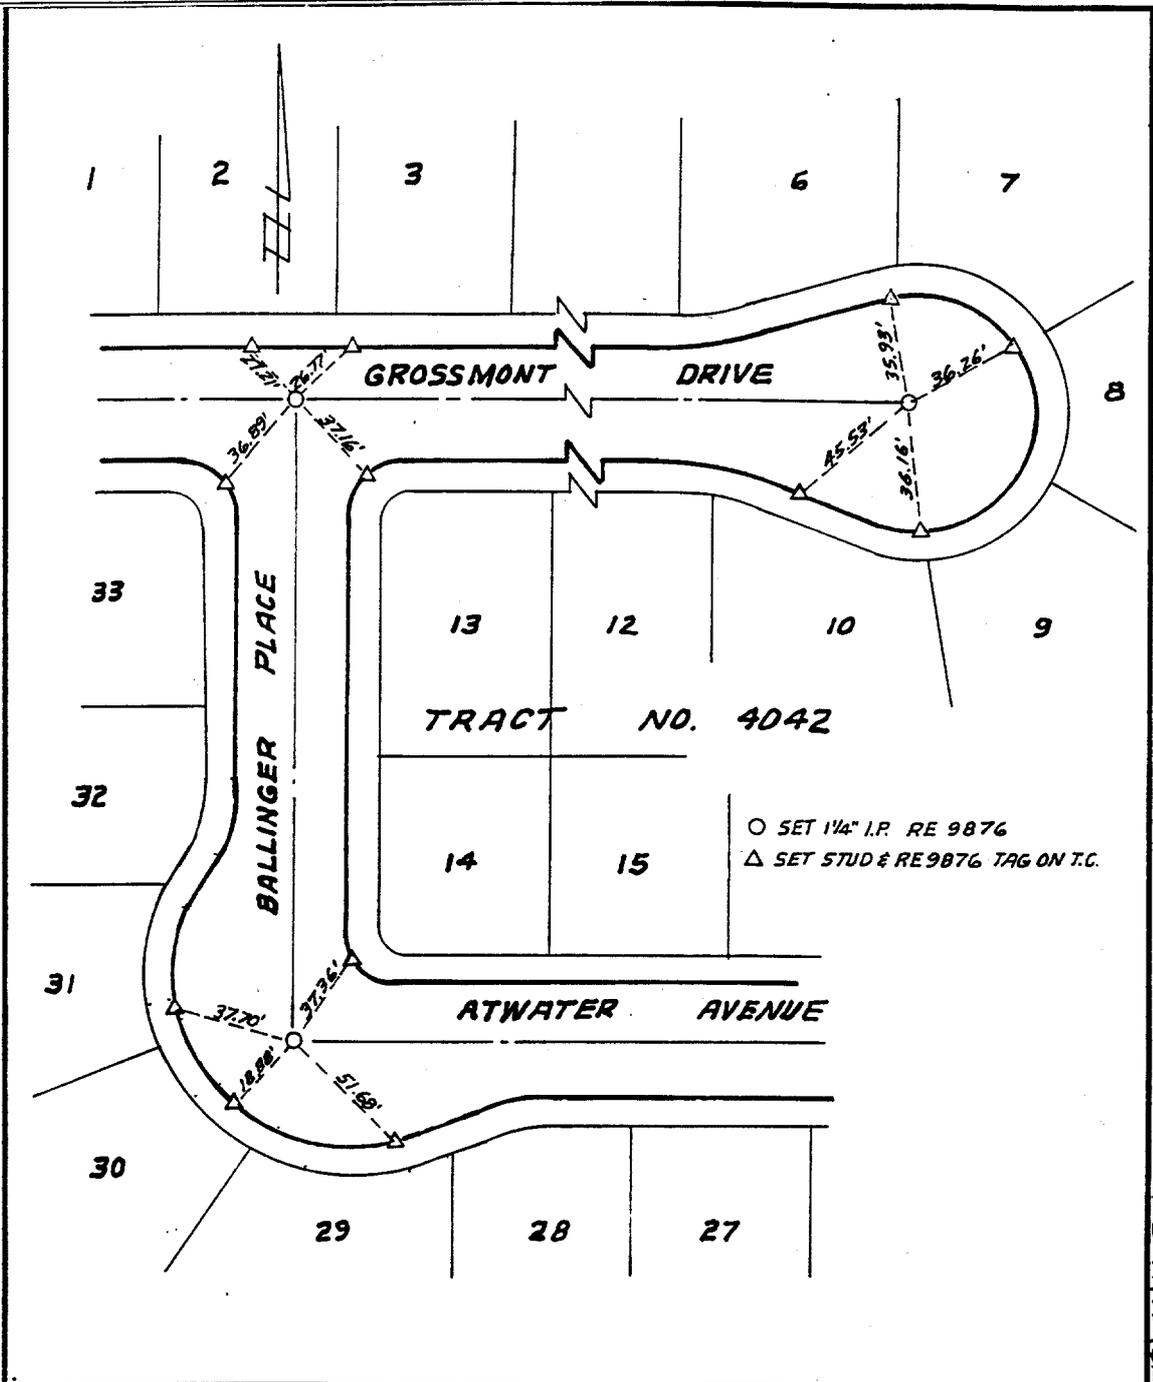

BALLINGER PL @ ATWATER AVE  
GROSSMONT DR

SCALE: 1" = 50'  
 DATE: DEC. 1995  
 DR. BY: BEL CK. BY:  
 W.O.: 70-34  
 F.B.: 1014

**OFFICIAL TIE PLAT**  
**CITY OF RIVERSIDE**  
 ALBERT A. WEBB ASSOCIATES  
 CONSULTING ENGINEERS  
 RIVERSIDE, CALIFORNIA

SHEET  
 2  
 OF 3 SHEETS  
 FILE NO.

- ✕ FD. Ramset Nail on T/C
- FD. LD. & TK. on T/C
- FD. "C" Nail on T/C
- Set LD. & TK. on T/C

Scale:  
 Date:  
 Drawn by:  
 W.O.:  
 F.B.:

**OFFICIAL TIE PLAT**  
**CITY OF RIVERSIDE**

*These ties are for the purpose of perpetuating the found monumentation. No claim is made as to the relationship of the points or lines shown hereon to true boundary locations.*

Sheet 1 of 1  
 File No.: